


**FIRST FLOOR PLAN**




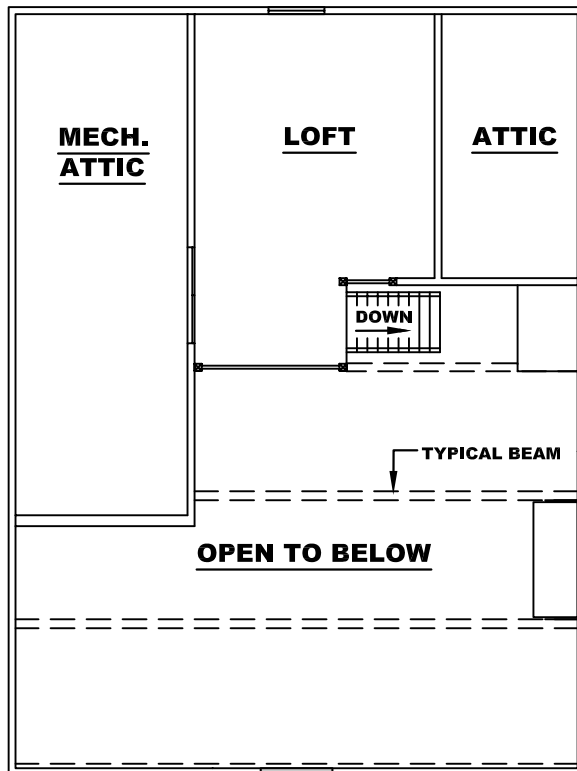


**SECOND FLOOR PLAN**

0' 2' 4' 6' 8'



**GRAPHIC SCALE**

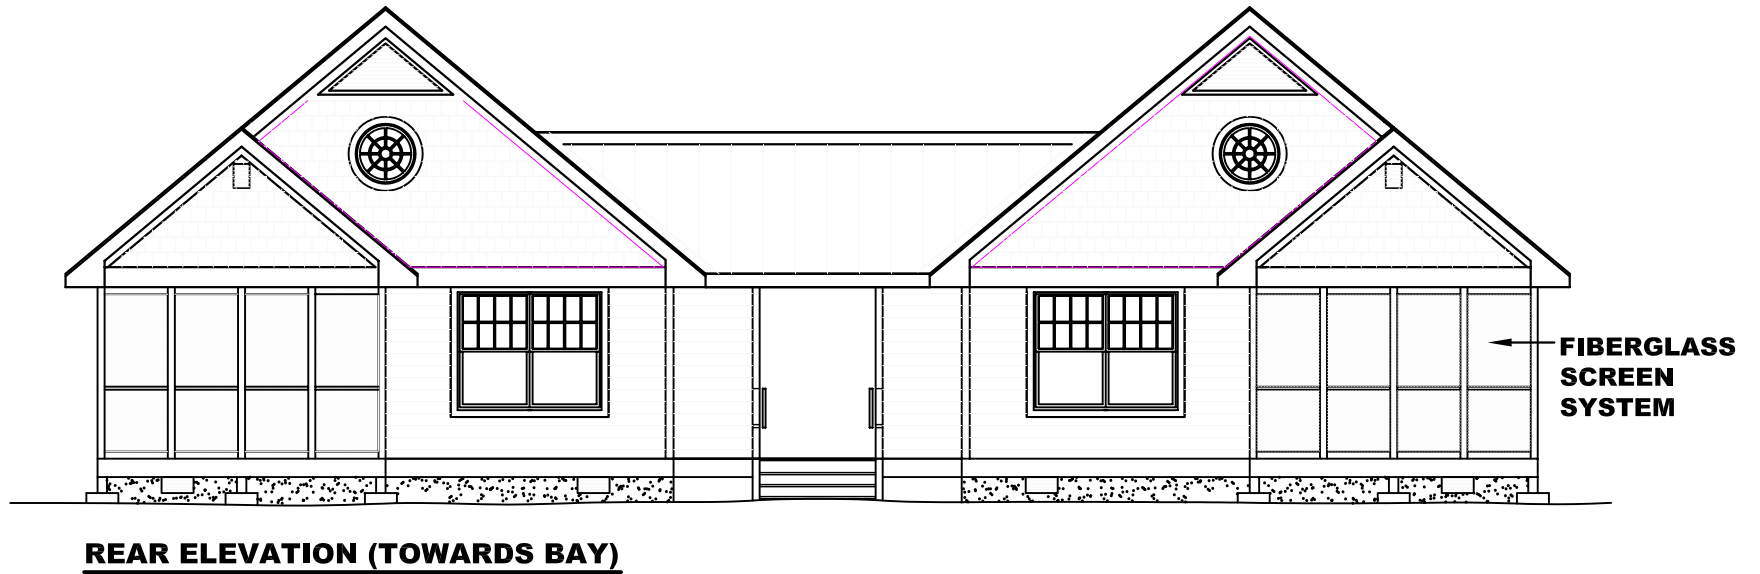
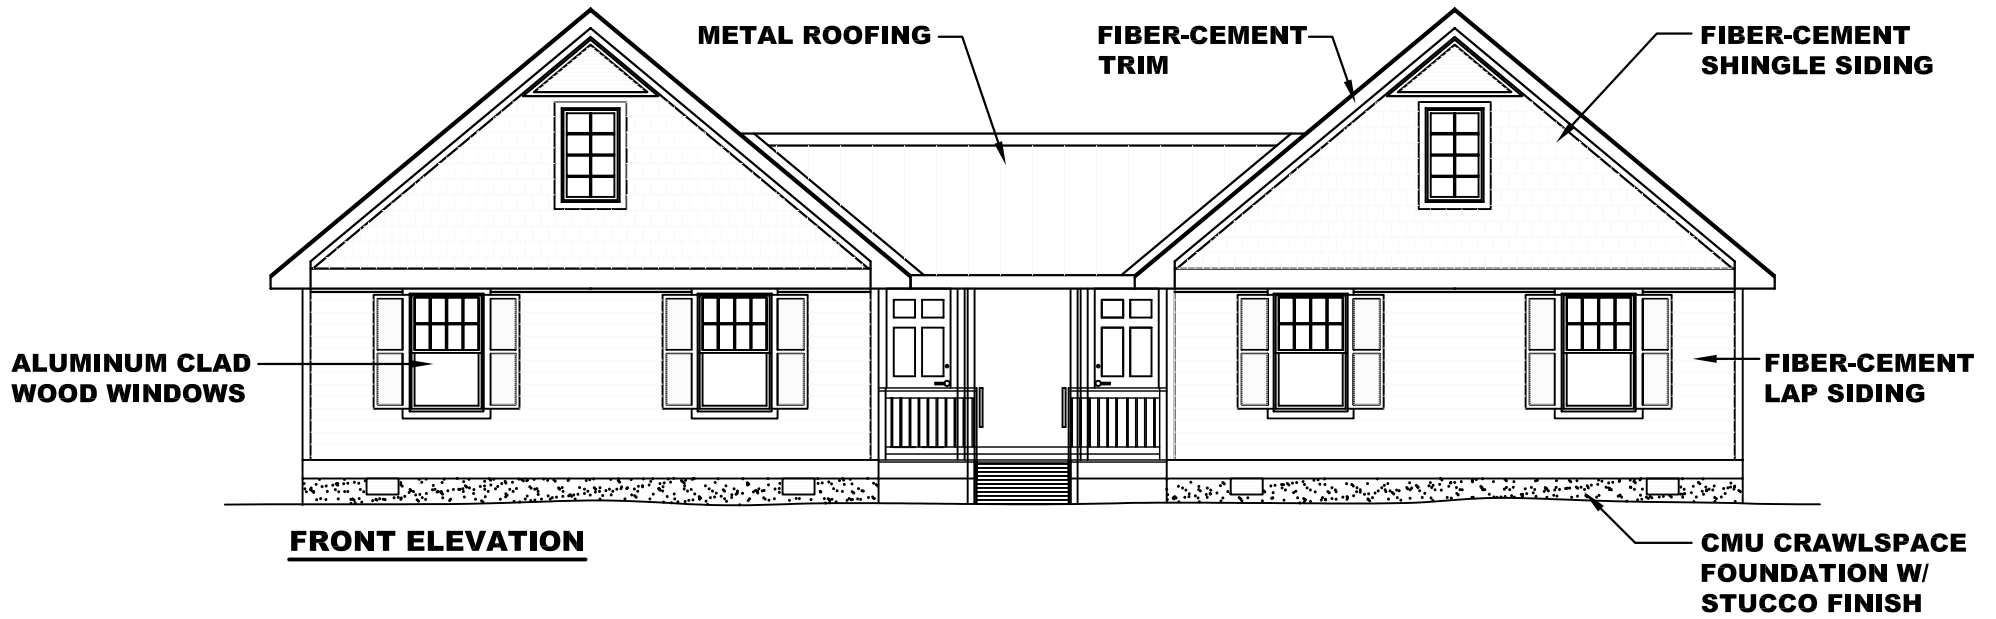


**ELEVATIONS**

0' 2' 4' 6' 8'




**GRAPHIC SCALE**

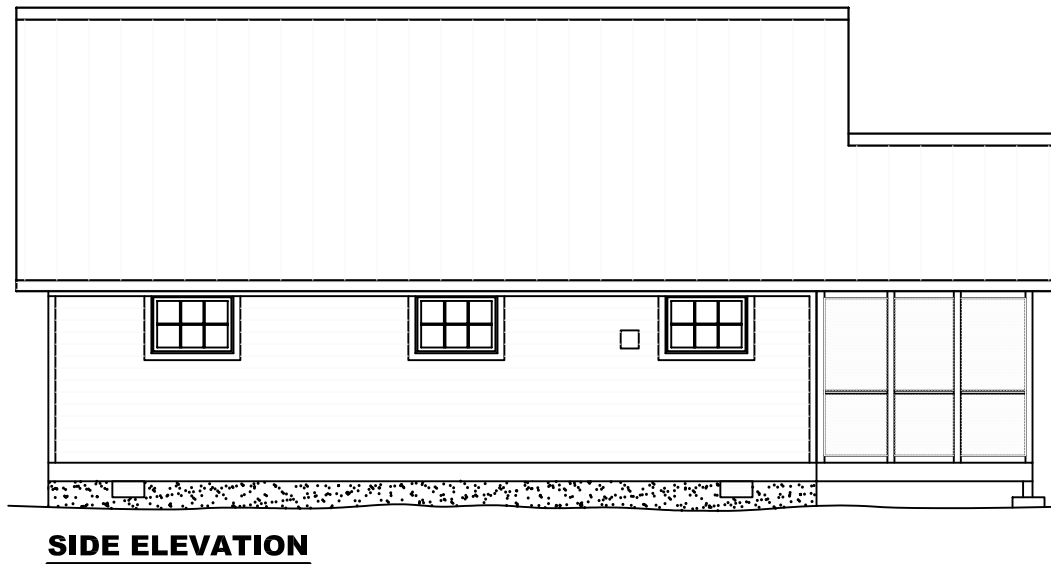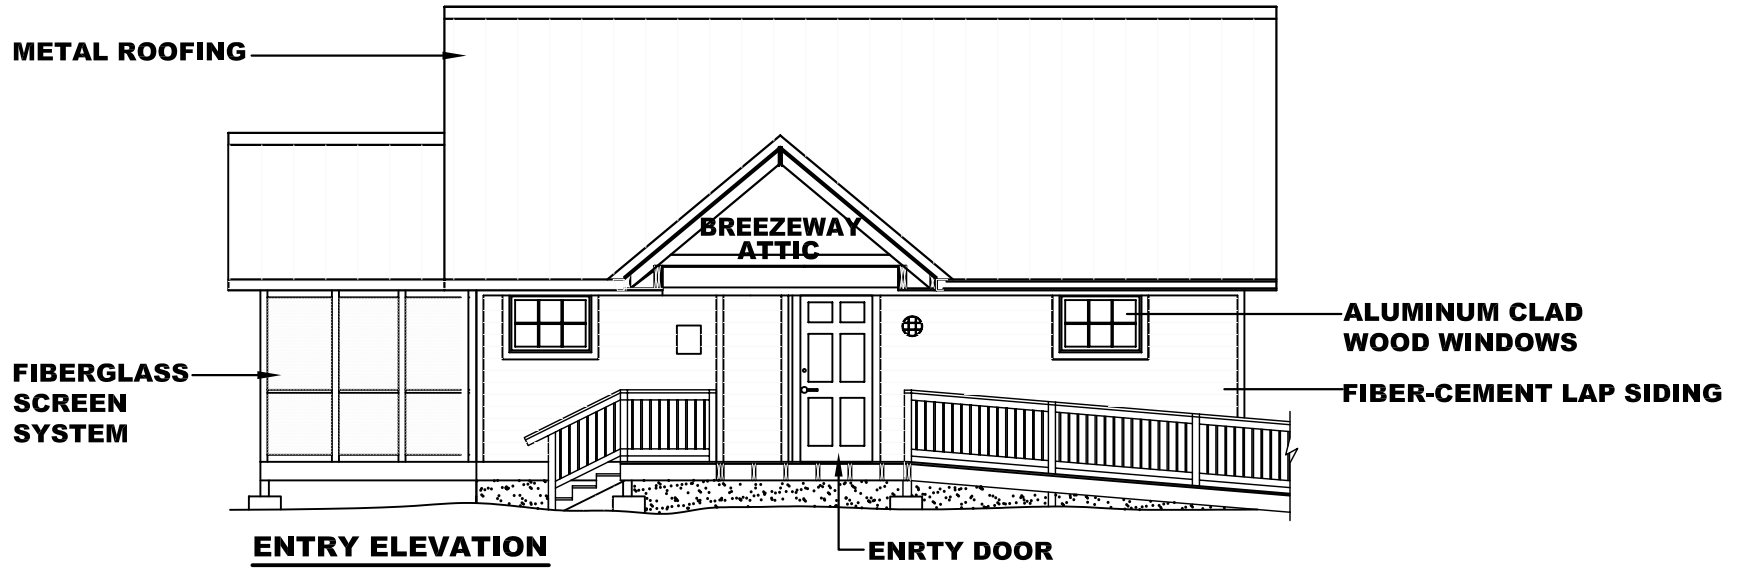

**ELEVATIONS**



**GRAPHIC SCALE**

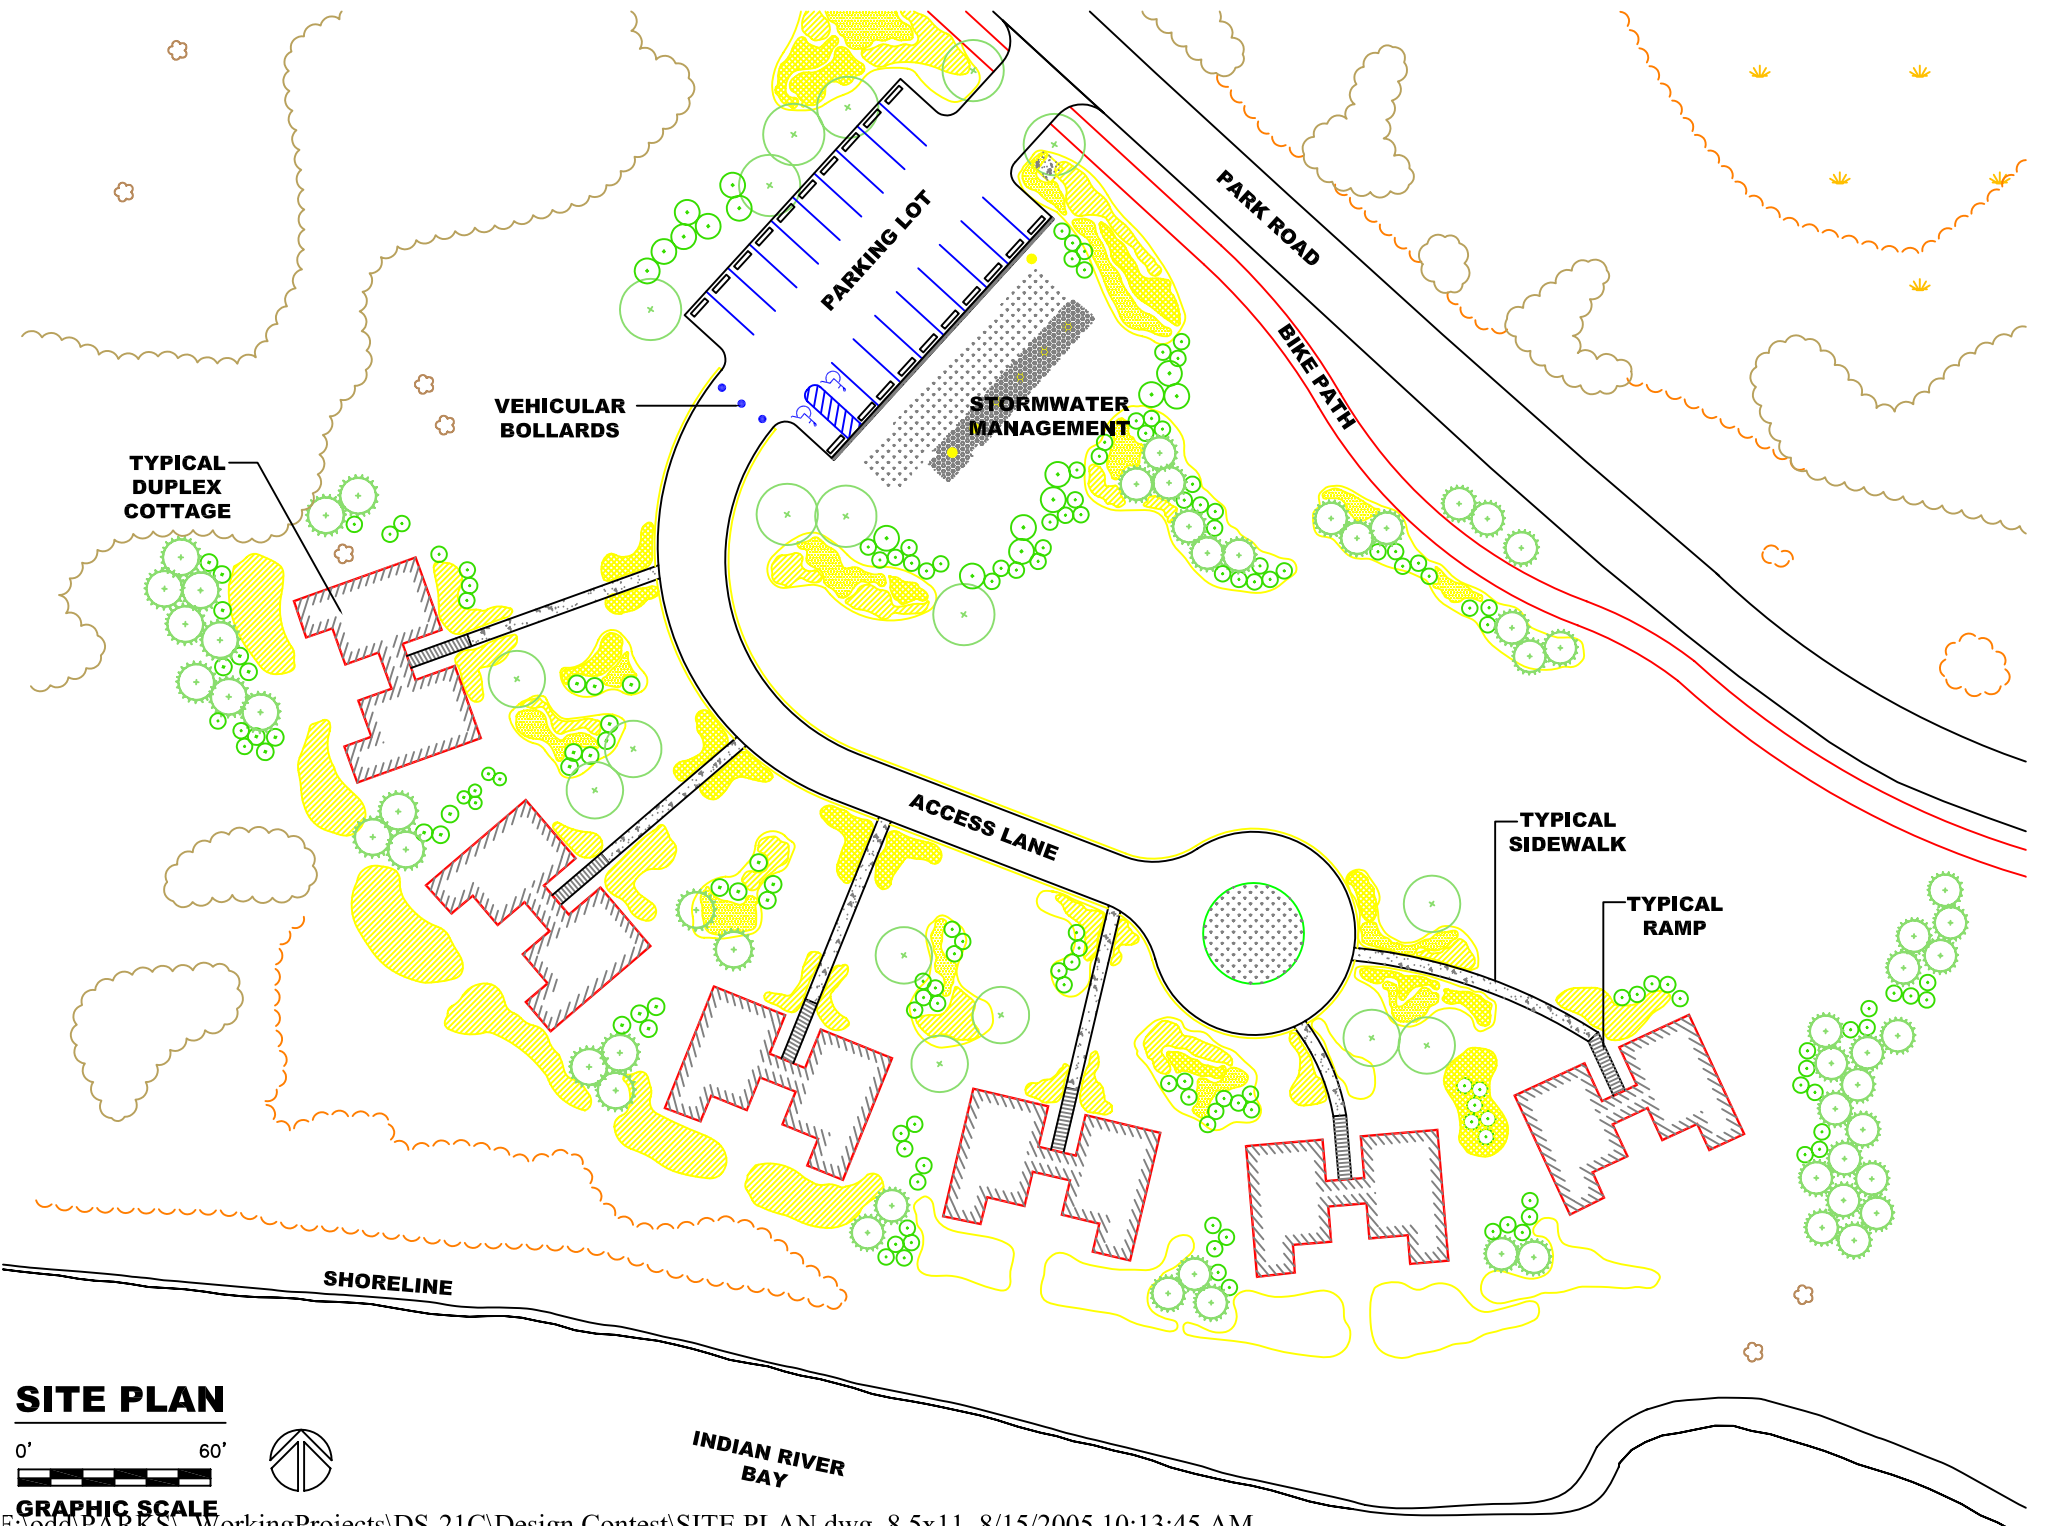

**SITE PLAN**



GRAPHIC SCALE