



SECOND FLOOR PLAN

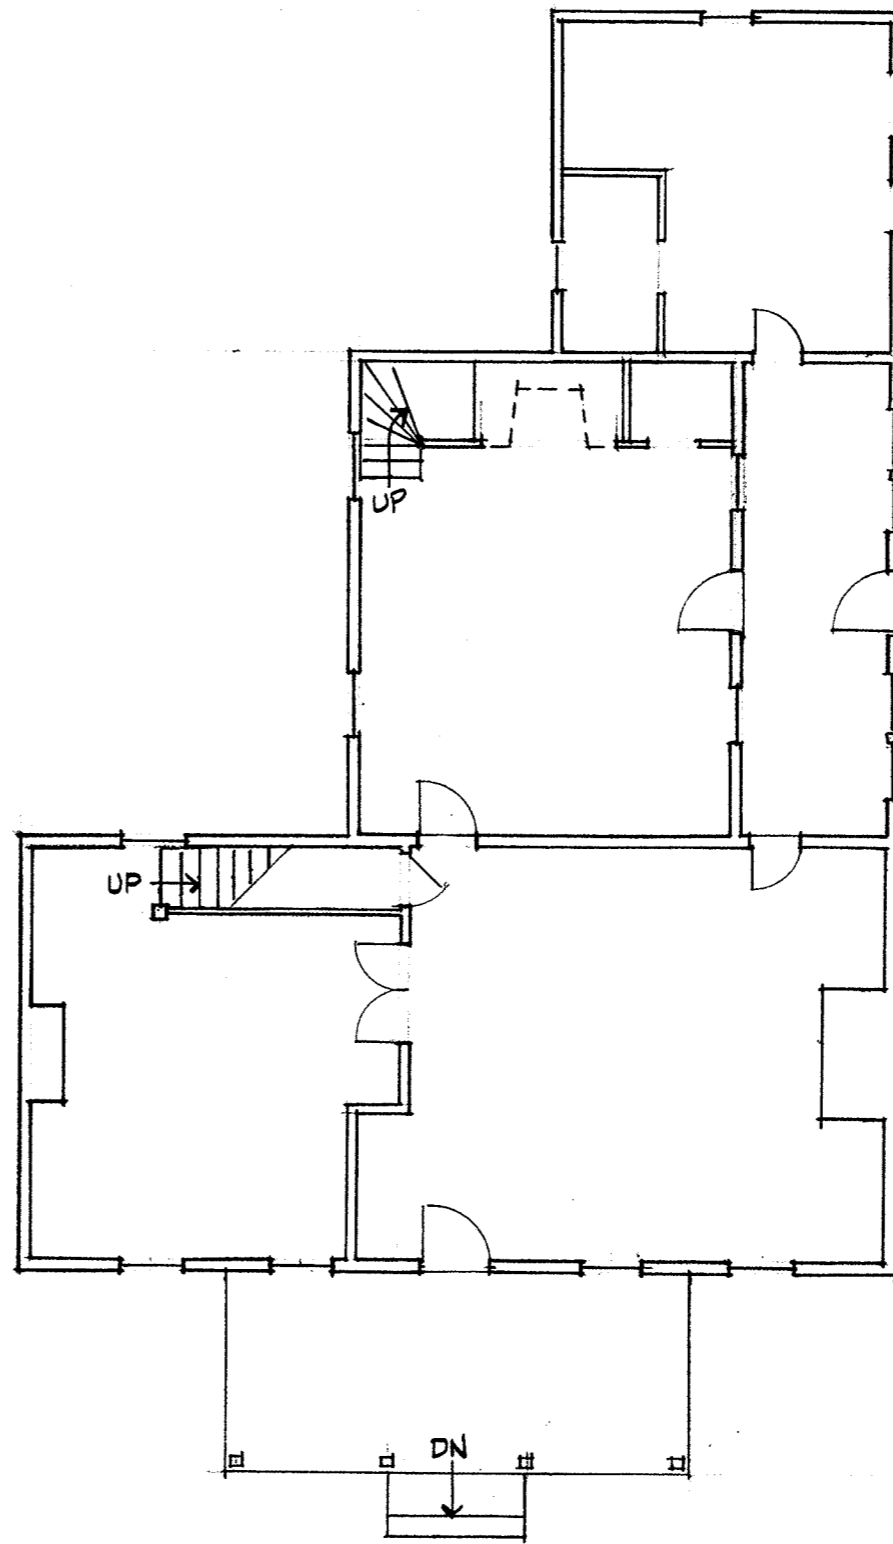

FIRST FLOOR PLAN

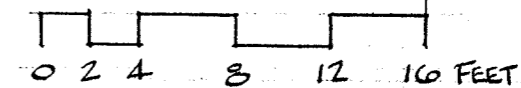

WARRINGTON HOUSE
TRAP POND STATE PARK

AUGUST 30, 2005

A-1 OF 1